



THE DISTRICT WILL ACCEPT FORD AND AY MCDONALD EQUIVELENT PITS

500VS3660FBBN

ITEM NO	PART NUMBER	QTY	DESCRIPTION
1	311955-U	1	18" COMPOSITE LID W/ U BRACKET (SOLD SEPERATELY)
2	547743	1	36" INSULATION PAD (SOLD SEPERATELY)
3	548554	2	STAINLESS STEEL SUPPORT BRACKET
4	550979	2	1-1/2" PIPE PART 26" LONG
5	700580	2	1-1/2" X 10" BULKHEAD NIPPLE
6	780181-3660	1	SHELL SUB ASSEMBLY
7	790038	4	1-1/2" HEX NUT
8	790438	1	36" EXTENSION RING W/ 18" OPENING (SOLD SEPERATELY)
9	094988E	2	1-1/2" 90 DEG ELBOW
10	500B242860IN	1	1-1/2" FULL PORT BALL VALVE
11	500HI4244N	1	1-1/2" DUAL CHECK VALVE

NOTE: PAD AND LID NOT INCLUDED IN METER BOX PART NUMBER

2" PREPUNCHED HOLE IN LID REQUIRED.  
NO BYPASS LINE ALLOWED.  
CHECK VALVE REQUIRED.

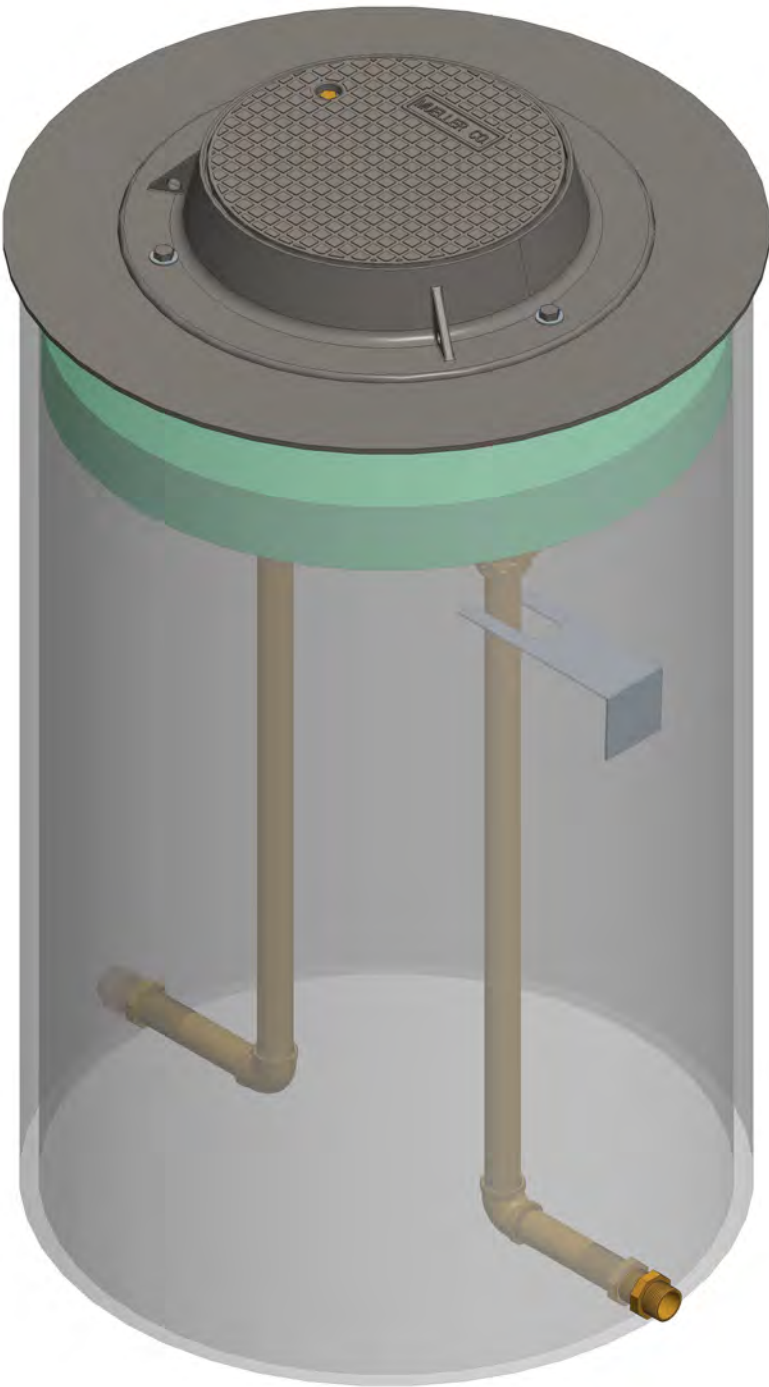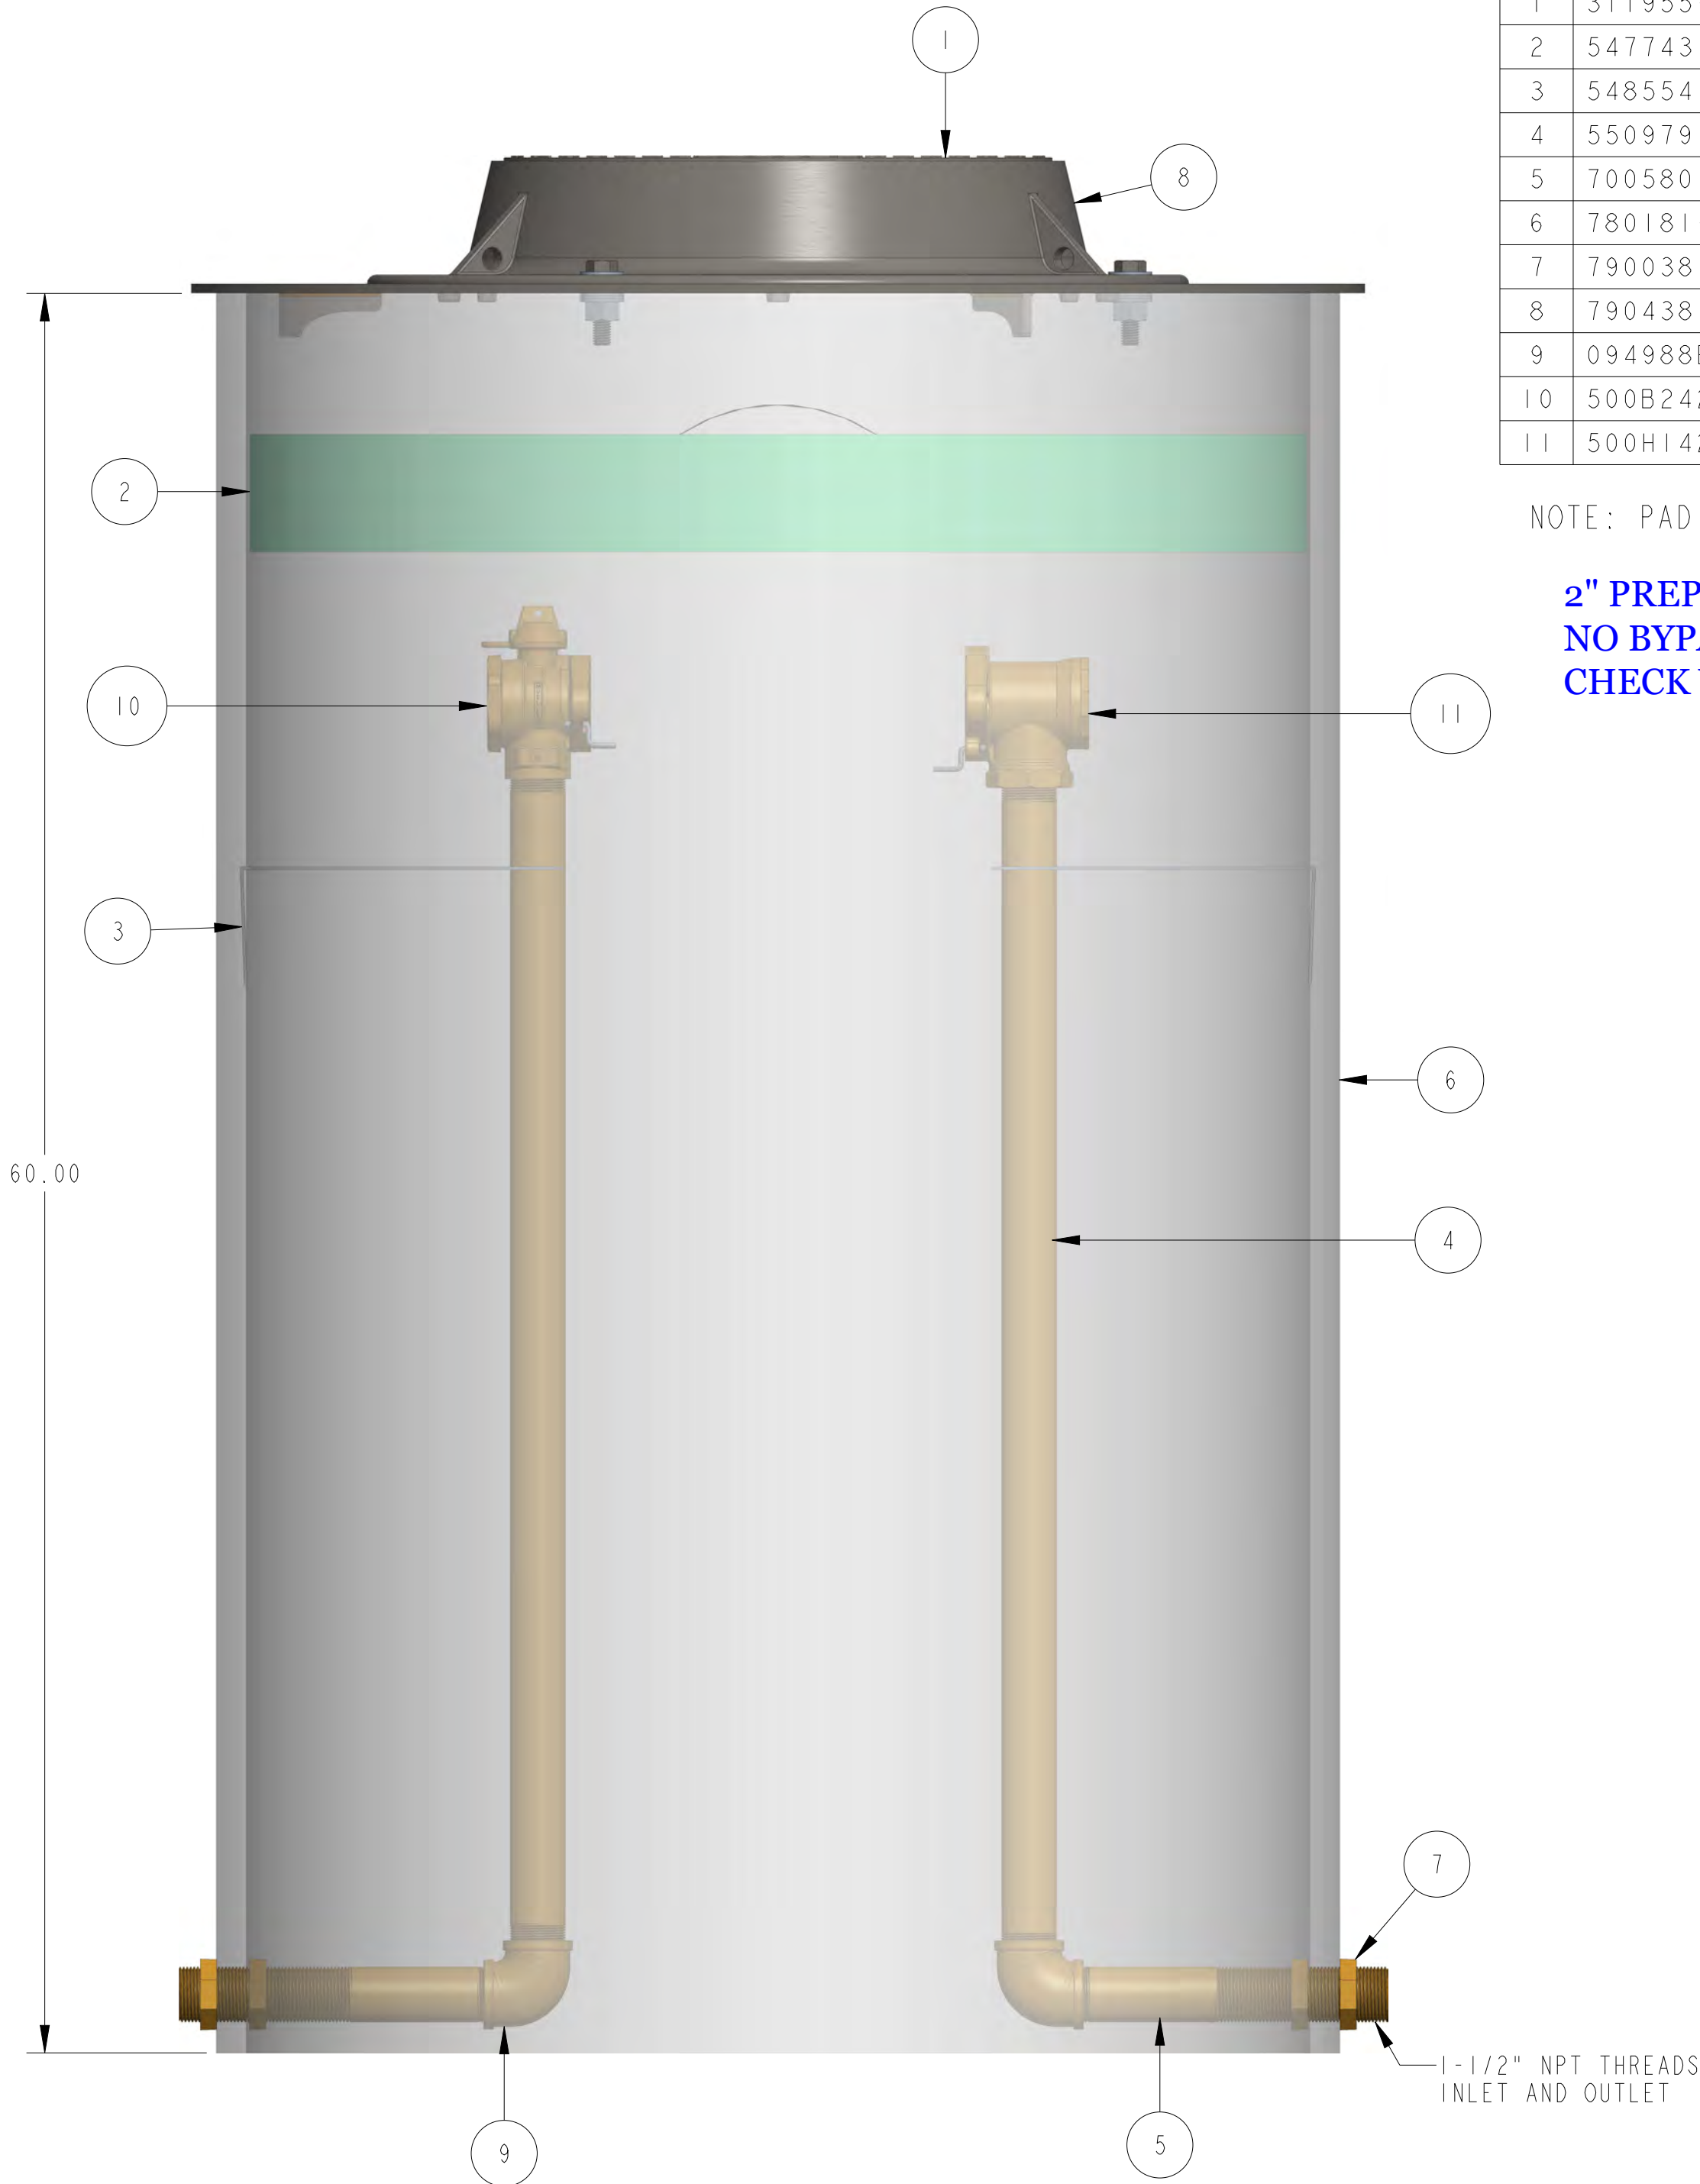

DR. BY	AOD	1/13/22	UNLESS OTHERWISE NOTED		THIRD ANGLE PROJECTION		C.B. NO.		
CHKR			BREAK CAST CORNER(S)---						
ENGR			BREAK MACH CORNER(S)---						
MGR			TOLERANCES		PURCH.	FINISH	PATT. NO.		
MFG			UNLESS OTHERWISE NOTED		REF. NO.	SCALE			
TOOL			LINEAR	ANGULAR	STR. NO.				
FDRY			±	±					
MAT'L:									
			DESCR. 1-1/2" VAULT SINGLE METER PIT 36" DIA X 60" DEPTH LOW LEAD BRASS				NUMBER 500VS3660FBBN		