



THE DISTRICT WILL ACCEPT FORD AND A.Y MCDONALD EQUIVALENT PITS

550VS3660FBBN

ITEM NO	PART NUMBER	QTY	DESCRIPTION
1	282925	1	18" DIA CAST IRON SIDE LOCKING LID (SOLD SEPARATELY)
2	547743	1	36" INSULATION PAD (SOLD SEPERATELY)
3	548555	2	STAINLESS STEEL SUPPORT BRACKET
4	548556	2	BULKHEAD NIPPLE
5	700079	2	2" THREADED PIPE
6	780181-3660	1	SHELL SUB ASSEMBLY
7	790043	4	2" HEX NUT
8	790438	1	36" EXTENSION RING W/ 18" OPENING (SOLD SEPERATELY)
9	550B242860IN	1	2" FULL PORT BALL VALVE
10	550HI4244N	1	2" DUAL CHECK VALVE
11	790041E	2	ELBOW

NOTE: PAD AND LID NOT INCLUDED IN METER BOX PART NUMBER

2" PREPUNCHED HOLE IN LID REQUIRED.  
NO BYPASS LINE ALLOWED.  
MUST INCLUDE CHECK VALVE

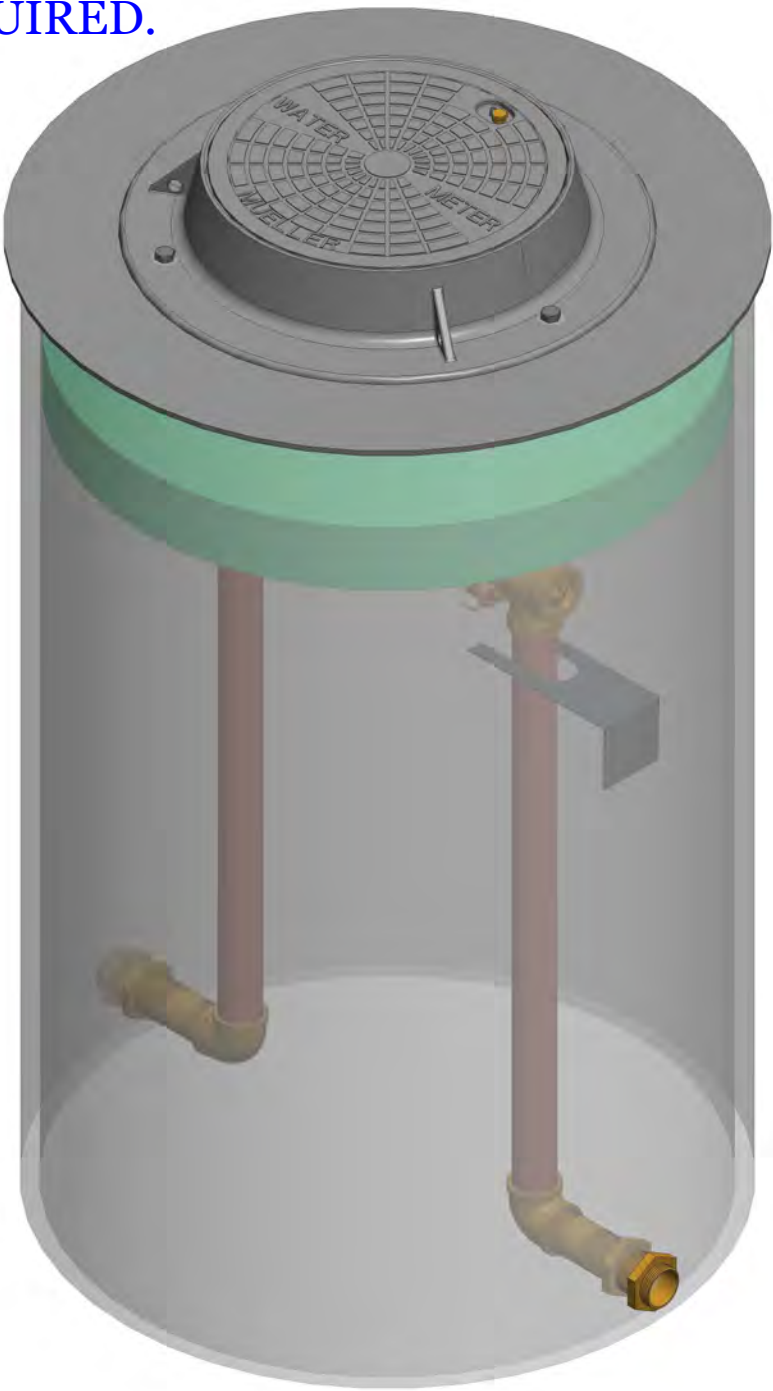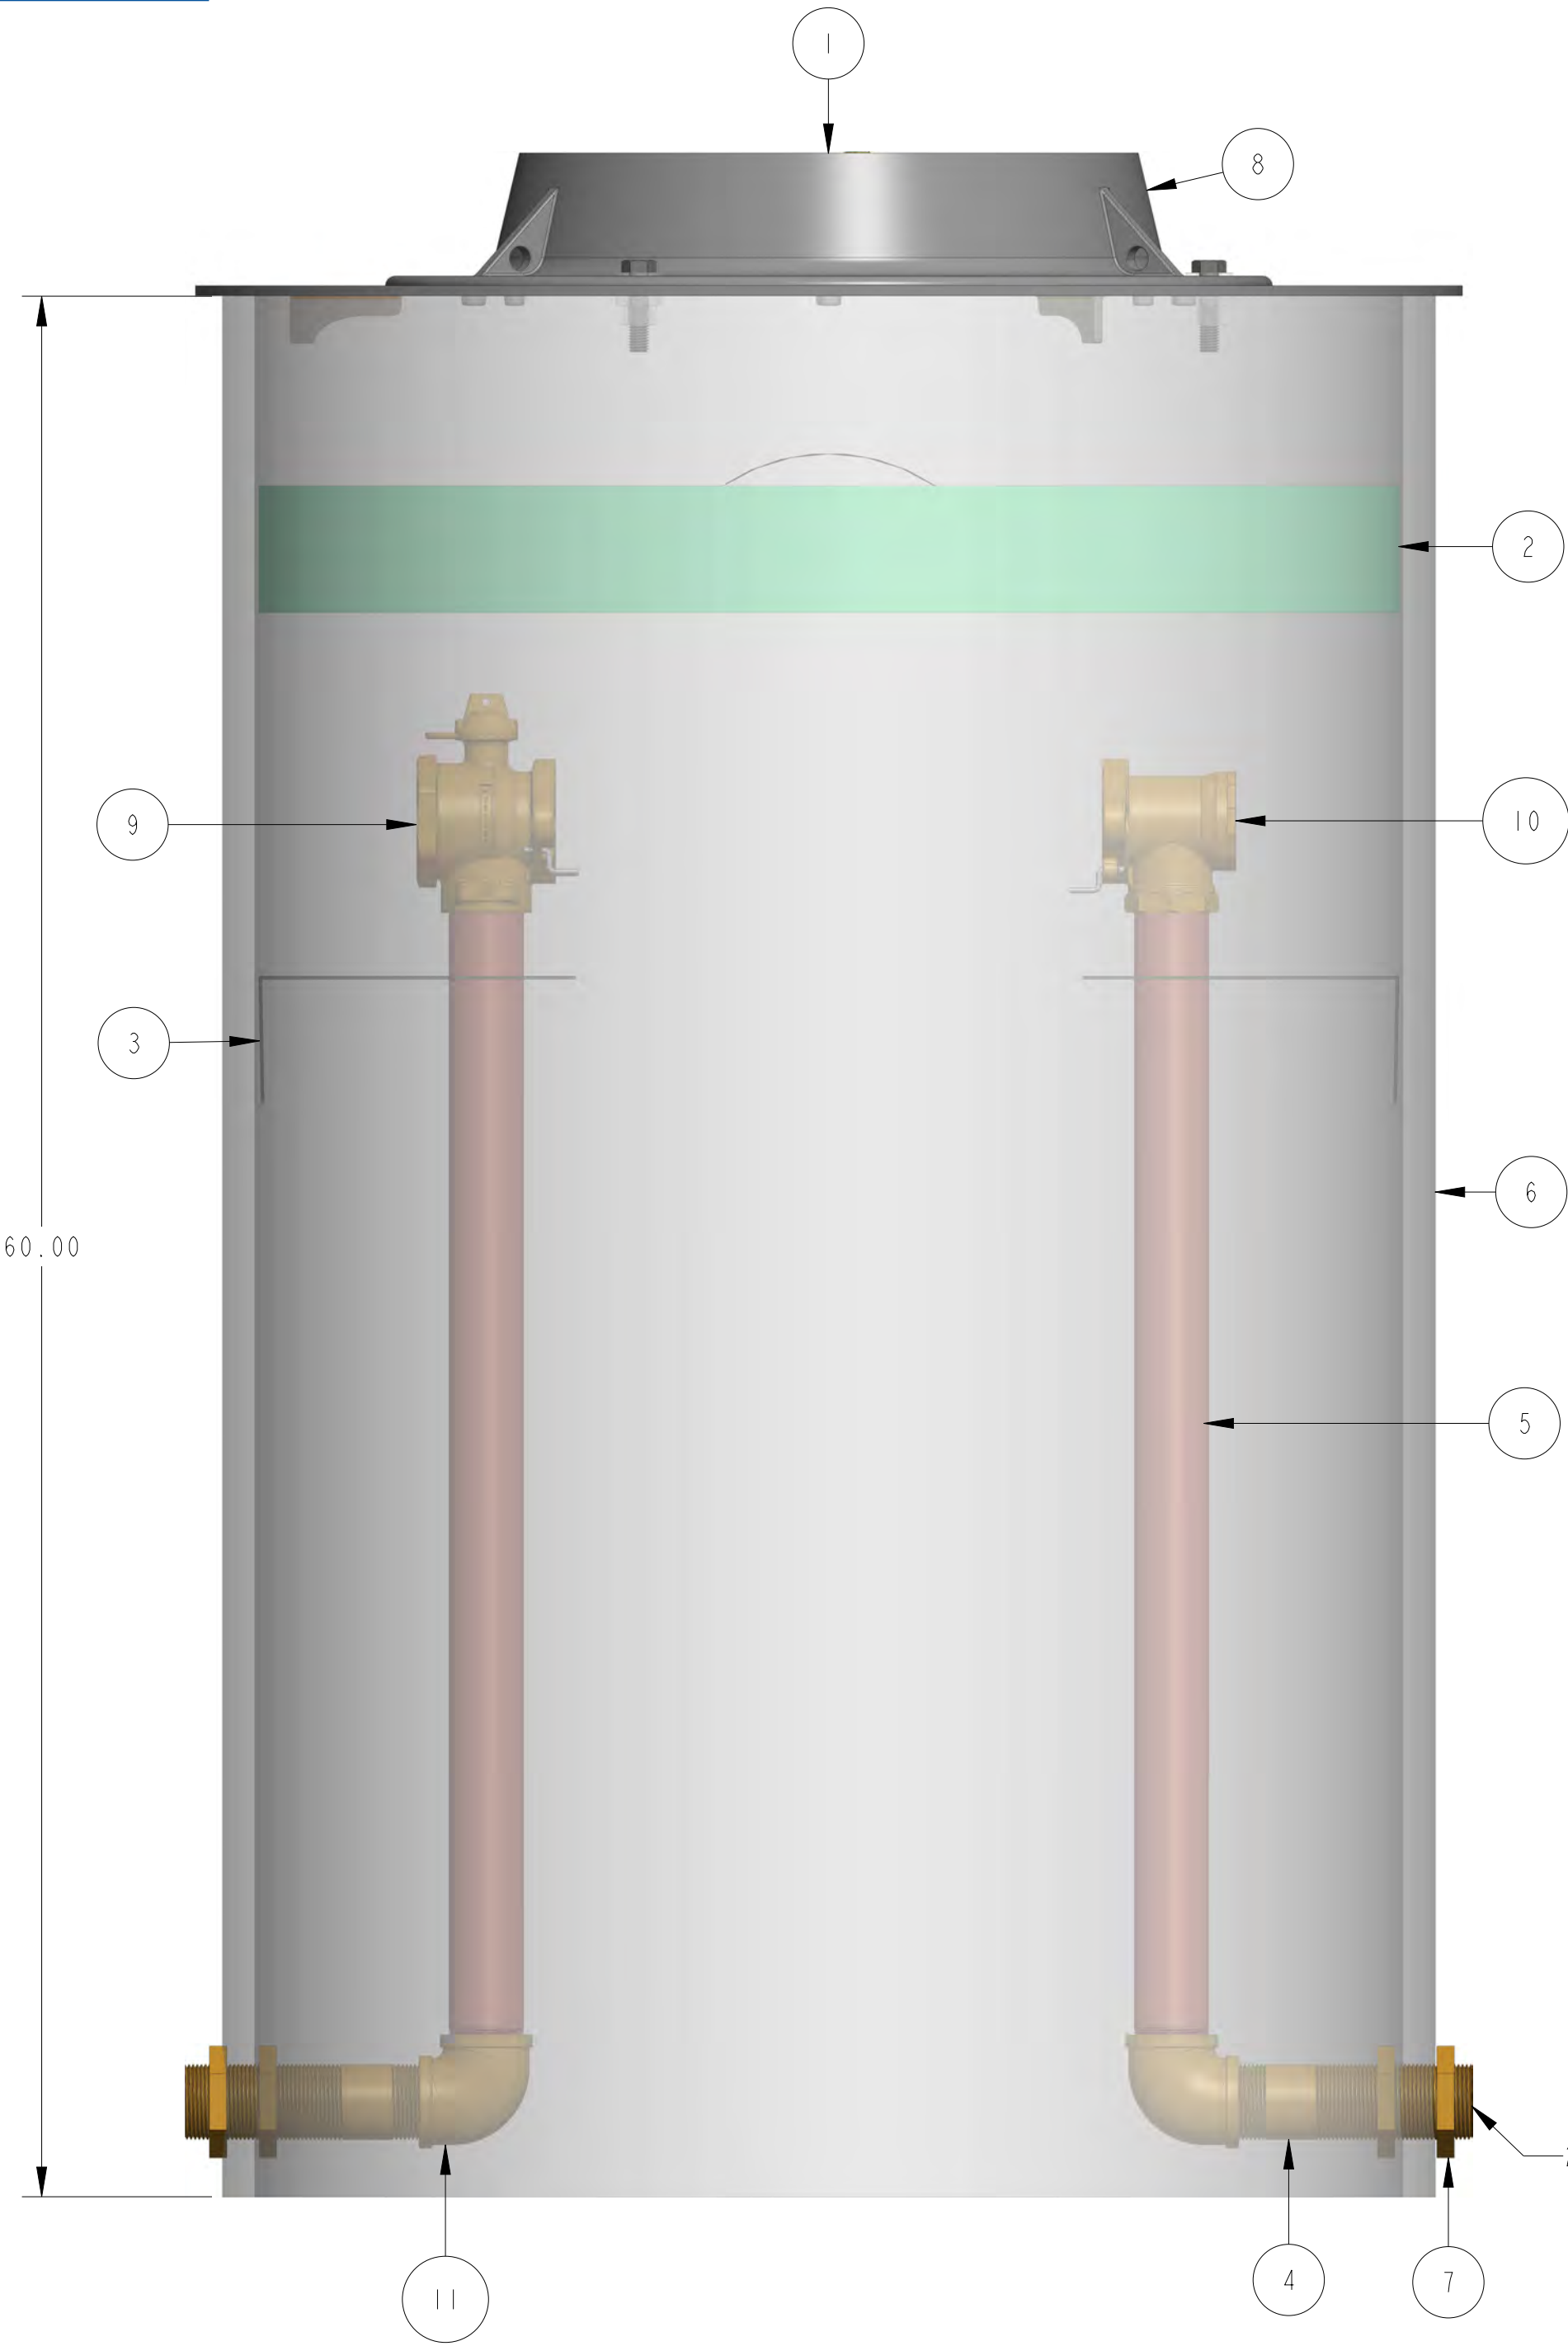

DR. BY	AOD	1/13/21	UNLESS OTHERWISE NOTED		THIRD ANGLE PROJECTION		C.B. NO.
CHKR			BREAK CAST CORNER(S)---				PATT. NO.
ENGR			BREAK MACH CORNER(S)---				
MGR			TOLERANCES		PURCH.	FINISH	SCALE
MFG			UNLESS OTHERWISE NOTED		REF. NO.	SCALE	
TOOL			LINEAR	ANGULAR	STK. NO.		
FDRY			±	±			
MAT'L:							
			DESCR. 2" VAULT SINGLE METER PIT 36" DIA X 60" DEPTH LOW LEAD BRASS			NUMBER 550VS3660FBBN	